


Information Schedule	
Title Details	Lot B - DP415100
Land Area	1.316 ha

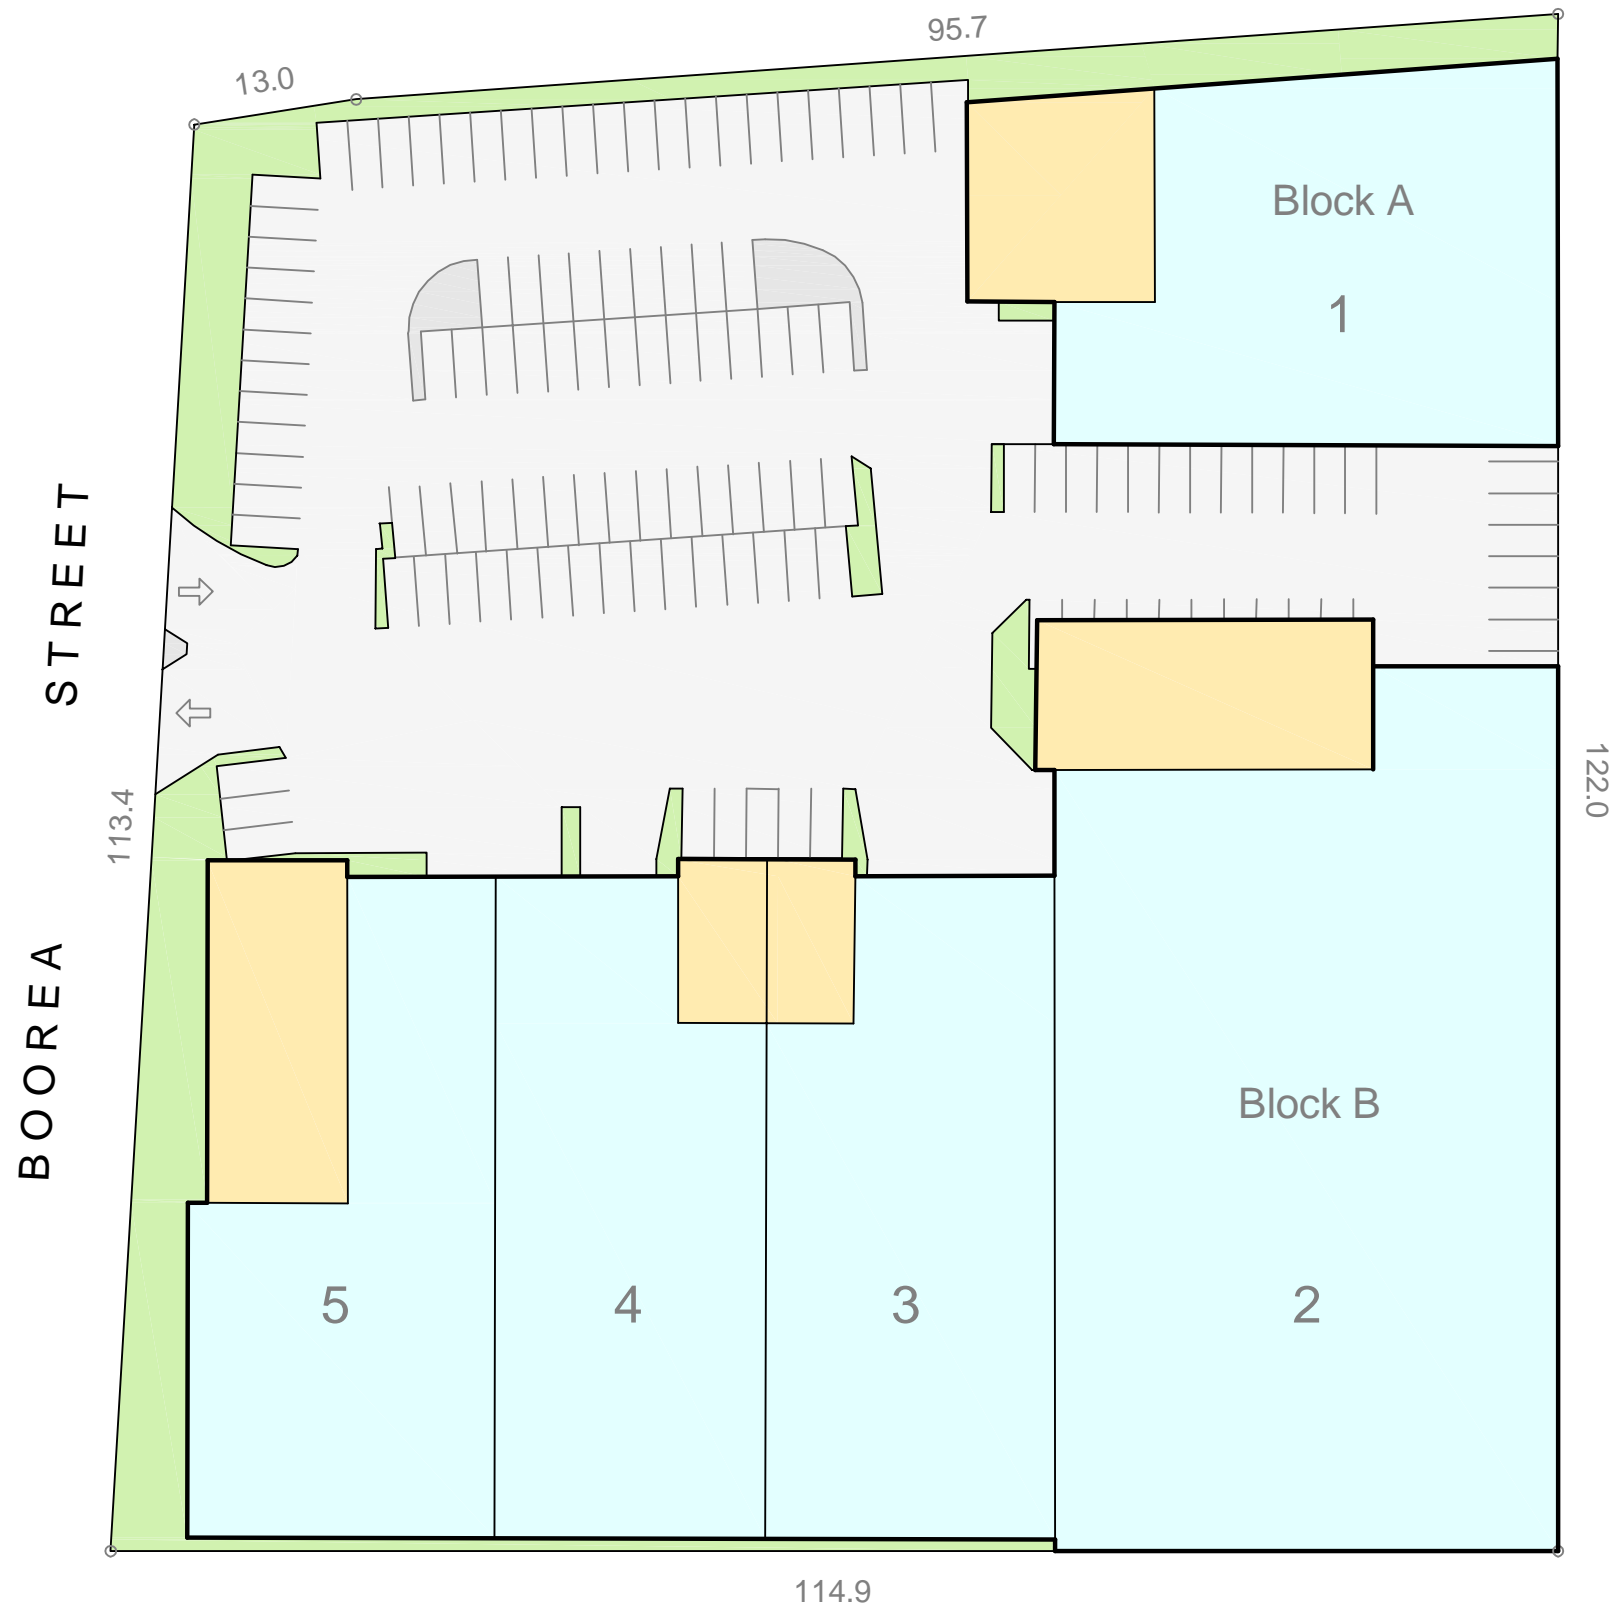

**Disclaimer:** This plan has been prepared for marketing purposes only. Interested parties should undertake their own enquiries as to the accuracy of the information. Areas are approximate and dimension rounding may result in area discrepancies.

Plan Prepared For:



**SITE PLAN**  
38 - 44 Boorea St,  
LIDCOMBE, NSW

Date: 26/08/2004

Ref: 22493AB Rev: 1

Scale: 1:600 at A3

Plan Prepared By:



Phone 02 9897 2233

Fax 02 9475 5050

info@realserve.com.au

www.realserve.com.au